

FASTENER, 12" O.C.

PEAK FLASHING

SENTRIGARD™ ML 200  
PANEL, BOX PANEL END

APPROVED SEALANT

FASTENER, 12" O.C.

BUTYL TAPE SEALANT

Z CLOSURE SET IN BUTYL TAPE  
SEALANT ATTACHED W/ (5)  
FASTENERS PER PANEL


1/2" DENSDECK

RIGID INSULATION

FASTENER, 12" O.C.

BASE DRIP

METAL DECK,  
BY OTHERS

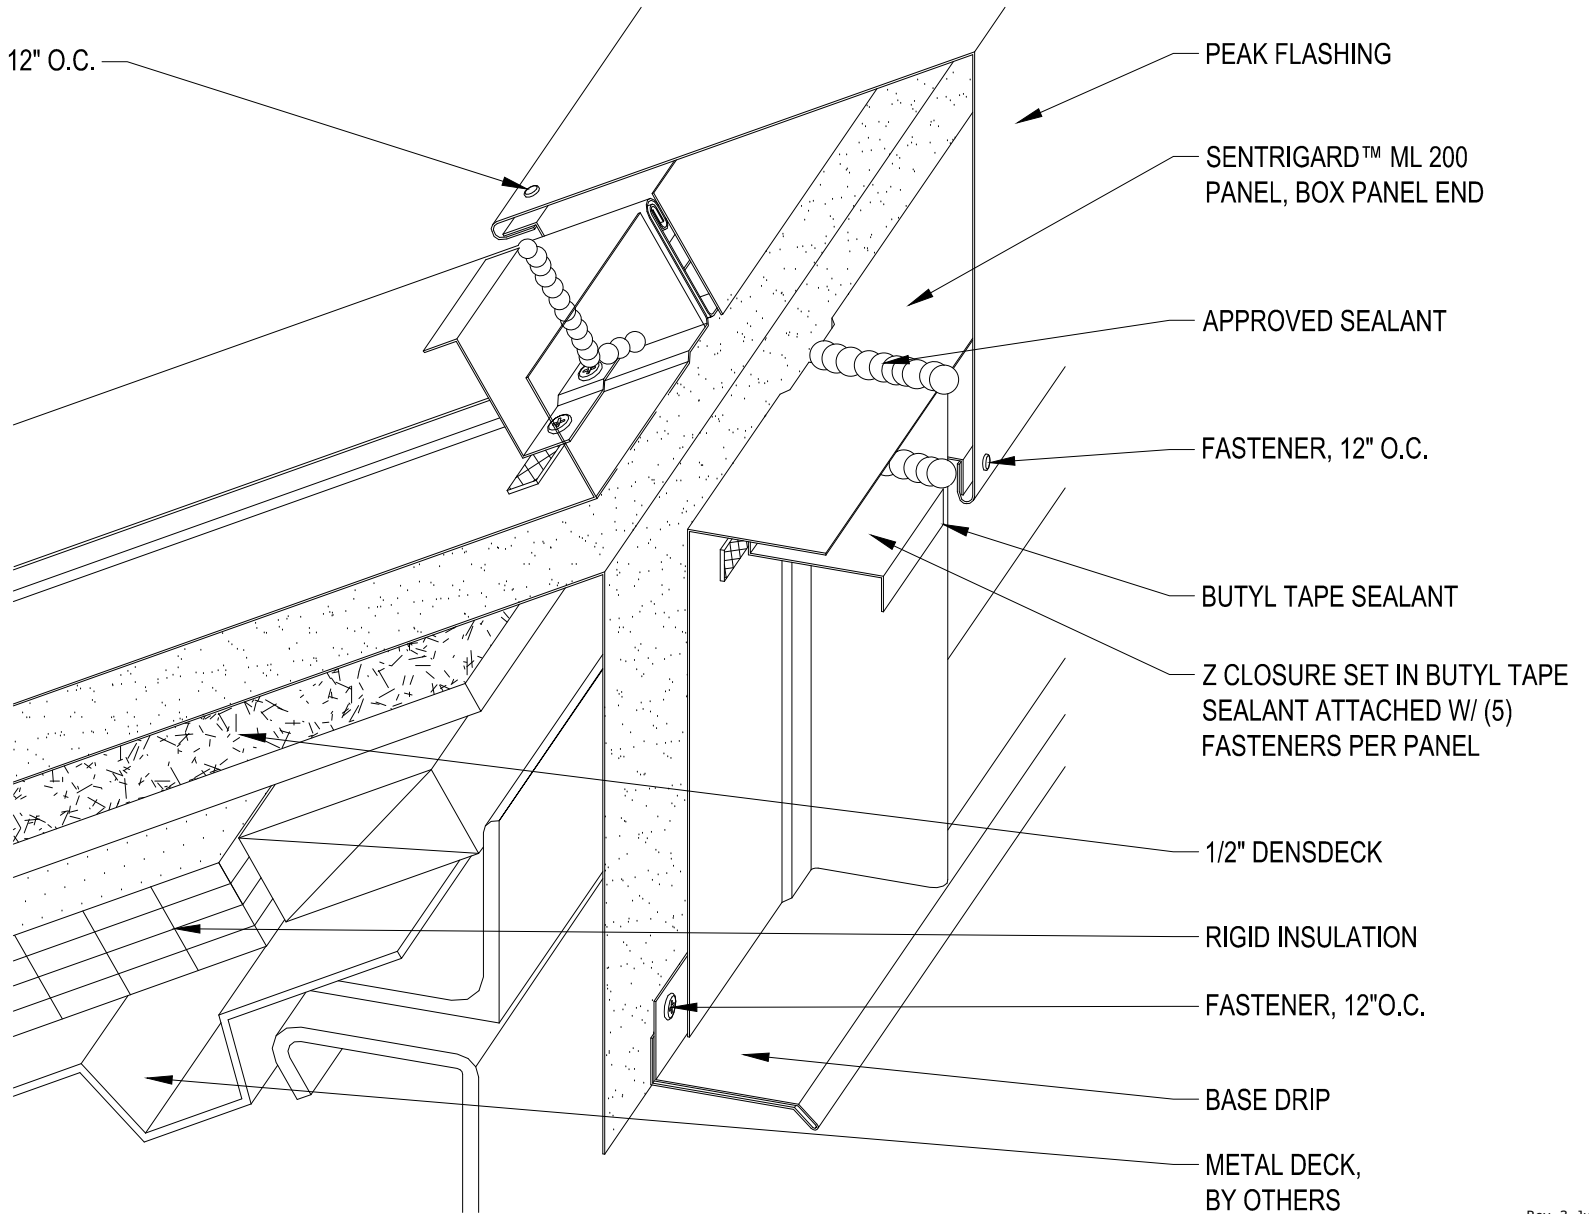

Rev. 3, July 2012



Project:

Contractor:

Designer:

Date:

Scale:

Copyright © 2007-2012 by N.B. Handy  
 All rights reserved. No part of this document may be reproduced, distributed, or transmitted in any form or by any means, including photocopying, recording, or other electronic or mechanical methods, without the prior written permission of the N.B. Handy Company.

**N.B. HANDY CO., INC.**  
 4625 Alexander Drive, Suite 135  
 Alpharetta, GA 30022-3737  
 Ph: (770) 667-0463

**SENTRIGARD ML 200 PK-1**